



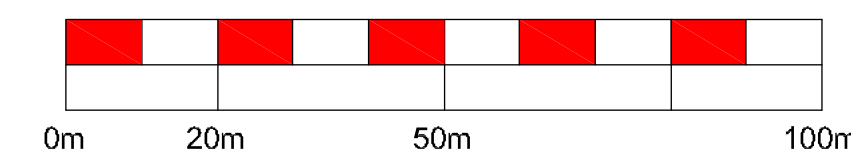

**LEGENDE**

VORGESCHLAGEN	
	GREEN
	TEE
	FAIRWAY
	BÄUME (diverse Arten)
	SEMI ROUGH
	ROUGH/ WIESE
	HÖHENLINIEN
	BAUEINGABE PERIMETER
	CADDY CART WEGE
	DRAINAGESYSTEM (KONZEPTIONELL)

BESTEHEND	
	GREEN
	TEE
	BÄUME (diverse Arten)
	GEBÄUDE UND KLEINBAUTEN
	FLACHMOORE
	FESTGESTELLTER WALD
	HÖHENLINIEN
	BESTEHENDER PLATZ
	UMLINIE GESTALTUNGSPLAN 1998
	CADDY CART WEGE
	CADDY CART WEGE (ABBRUCH)
	DRAINAGESYSTEM
	BEWÄSSERUNGSANLAGE

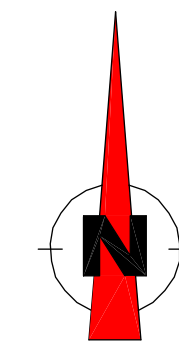

MASSSTAB 1:1000


**GOLF CLUB AROSA**  
UMBAU DER LÖCHER 10-18



**SITUATION - BAUEINGABE UMGEBUNG**

PROJEKT NR. 14/CH122/698	ENTWURF PETER HARRADINE	DIGITALE BEARBEITUNG SIRAJ	DATUM 04/02/2018
PLAN NR. 2			MASSSTAB 1:1000@A1
REVISION NR.11			

© copyright  
This drawing and the design it covers and any related electronic documents are properties of Harradine Golf. They are merely loaned and on the borrower's express agreement that they will not be partially or entirely reproduced, copied, loaned, exhibited nor used except in the limited way and private use permitted by the lender to the borrower.  
The Harradine Golf logo shall be visible on any reproductions, copies and related electronic documents.

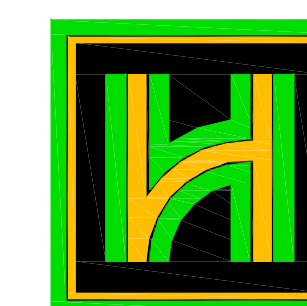

**HARRADINE GOLF**  
SINCE 1929

CASLANO DUBAI BERLIN

www.harradine-golf.com